

dennis j. dubey, architect
 6327 Pohl Twenty Two
 Galesville, Georgia 30506
 Phone (678) 231-4050
 E-Mail: djdarch@bellsouth.net

NOT RELEASED FOR CONSTRUCTION
 PROFESSIONAL SEAL

MONTESSORI SCHOOL


PROJECT LOCATION
 3804 OLD MILL ROAD
 CUMMINGS, GA 30629

DATE 7-15-09
PROJECT No. 29001

REVISIONS

ROOF FRAMING PLAN
 SHEET No. **S1.3**

Bowman Engineering, Inc.
 3839 Old Flomery Branch Road
 Oakwood, GA 30566
 Phone: (770) 297-0075
 Fax: (770) 297-0078

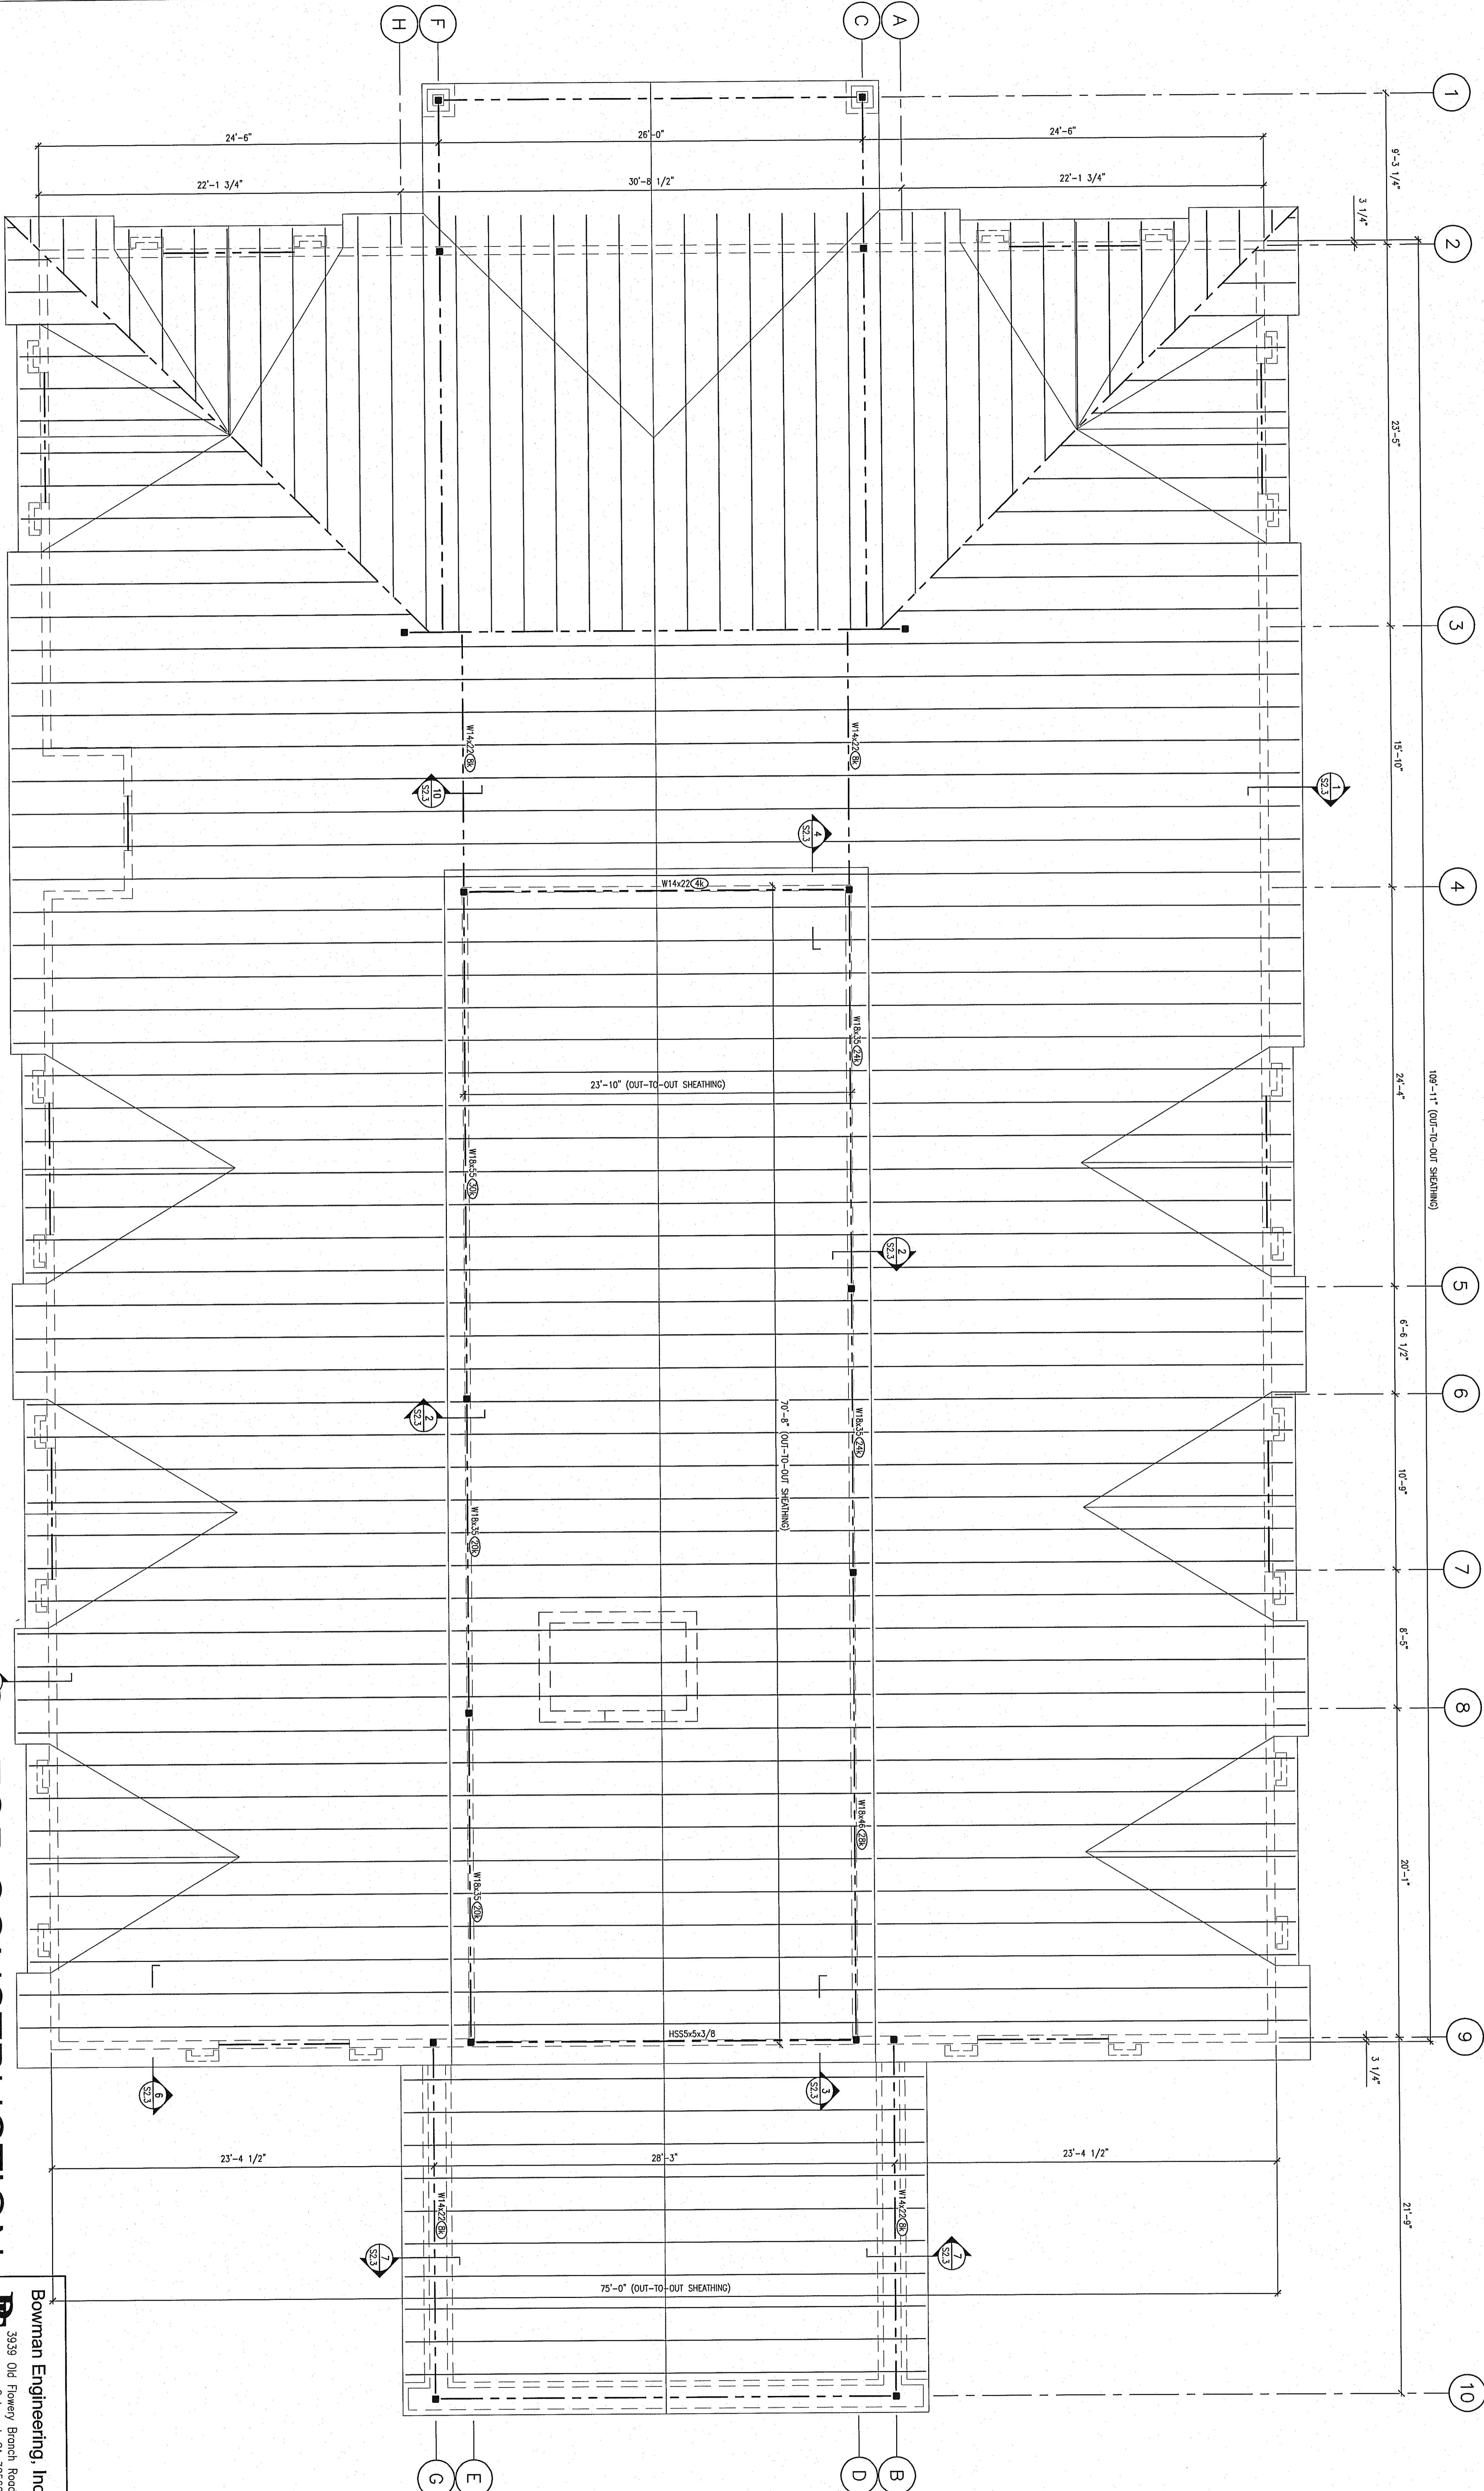

1 ROOF FRAMING PLAN
 SCALE: 1/4" = 1'-0"

PROGRESS SET - NOT FOR CONSTRUCTION

Bowman Engineering, Inc.
 3839 Old Flomery Branch Road
 Oakwood, GA 30566
 Phone: (770) 297-0075
 Fax: (770) 297-0078

S1.3