


ATTIC FLOOR PLAN SCALE: 1/4" = 1'-0" 1

KEY NOTE NO.	DESCRIPTION OF WORK
1	MECHANICAL DUCT AND VENTS FIT BETWEEN FLOOR TRUSSES, FIBER AND SMOKE SEAL REFER TO MECHANICAL DRAWINGS FOR DETAILS AND SIZES.
2	HVAC UNIT - REFER TO MECHANICAL DRAWINGS
3	REFER TO ROOF PLAN ON SHEET 1A0

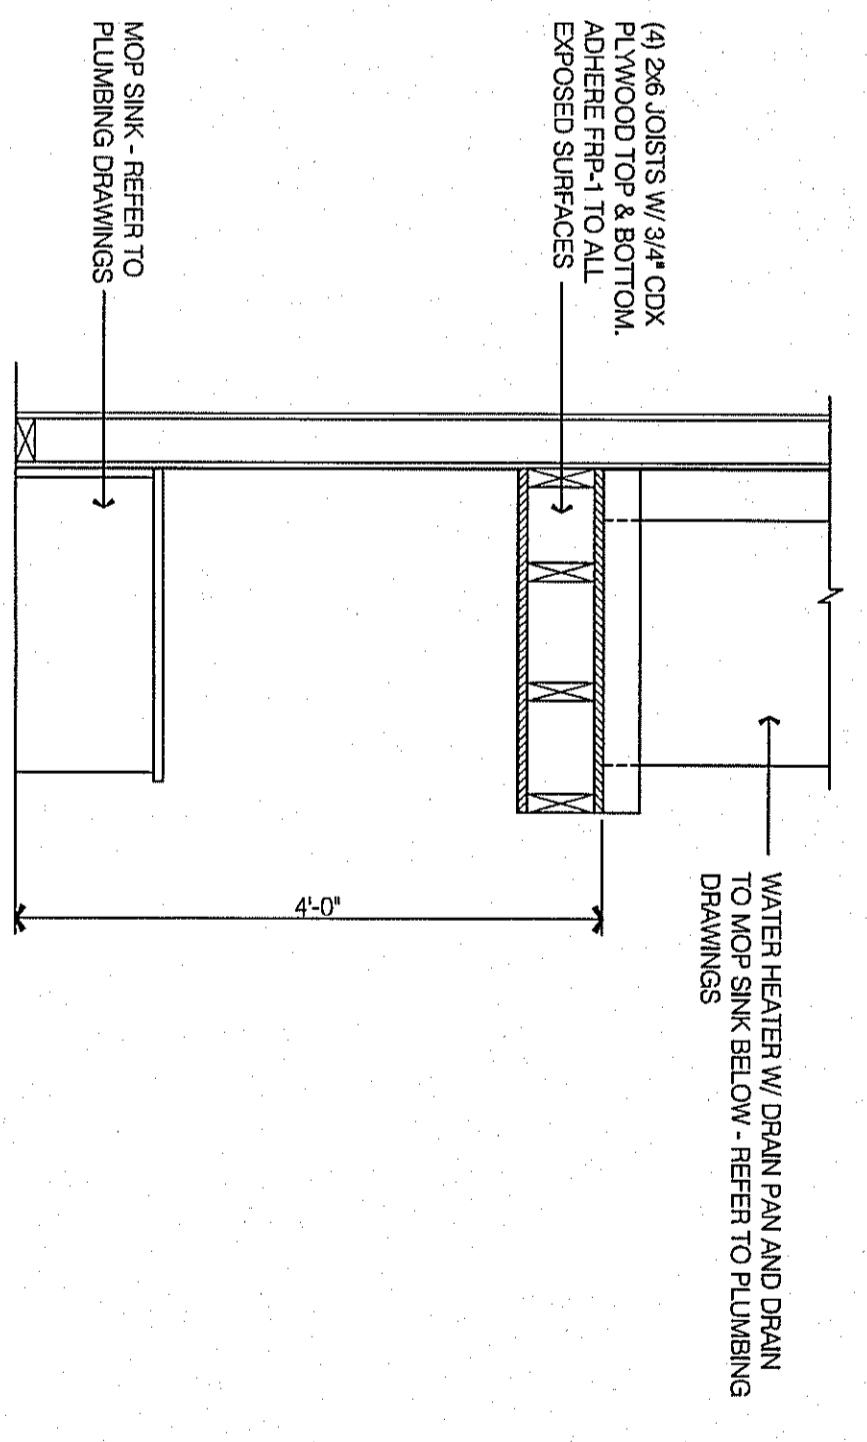

W.H. PLATFORM SECTION SCALE: 3/4" = 1'-0" 3

KEY NOTES N.I.S. 2

dennis j. dubey, architect
 6327 Point Twenty Two
 Gainesville, Georgia 30506
 Phone (678) 231-4050
 E-Mail: djdarch@bellsouth.net

THIS DOCUMENT IS THE PROPERTY OF DENNIS J. DUBEY, ARCHITECT. IT IS TO BE USED ONLY FOR THE PROJECT AND SITE SPECIFICALLY IDENTIFIED HEREIN. IT IS NOT TO BE REPRODUCED, COPIED, OR TRANSMITTED IN ANY FORM OR BY ANY MEANS, ELECTRONIC OR MECHANICAL, INCLUDING PHOTOCOPYING, RECORDING, OR BY ANY INFORMATION STORAGE AND RETRIEVAL SYSTEM, WITHOUT THE WRITTEN PERMISSION OF DENNIS J. DUBEY, ARCHITECT. THIS DOCUMENT MAY BE USED FOR OTHER PROJECTS ONLY BY WRITTEN AGREEMENT FROM THE ARCHITECT. THIS DOCUMENT IS NOT TO BE USED FOR CONSTRUCTION UNLESS INDICATED OTHERWISE.

NOT RELEASED FOR CONSTRUCTION

PROFESSIONAL SEAL

PROJECT LOCATION
 3824 D.D. ATTRA ROAD
 CLAWSON, GA 30041



REVISIONS

ATTIC FLOOR PLAN

DATE: 8-17-09
 PROJECT No.: 29001

SHEET No. **A1.2**