




ROOM No. 289  
MUSIC ROOM ELEVATIONS  
SCALE: 3/8" = 1'-0"

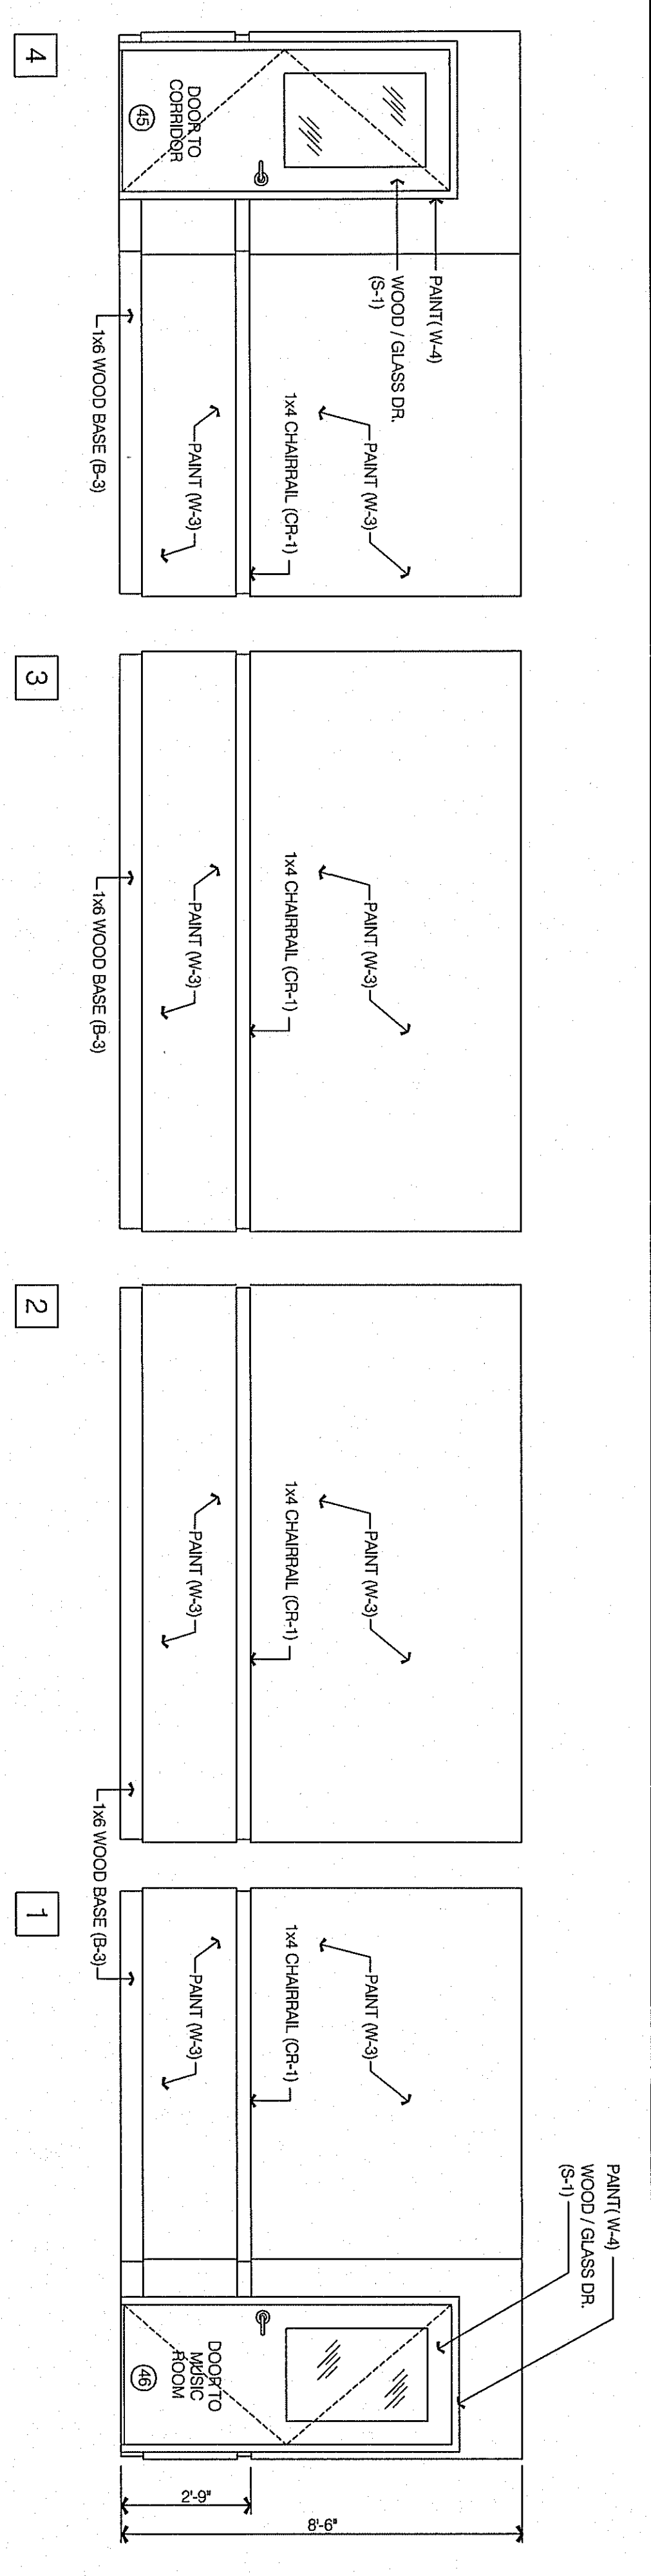


ROOM No. 289  
MUSIC ROOM ELEVATIONS  
SCALE: 3/8" = 1'-0"

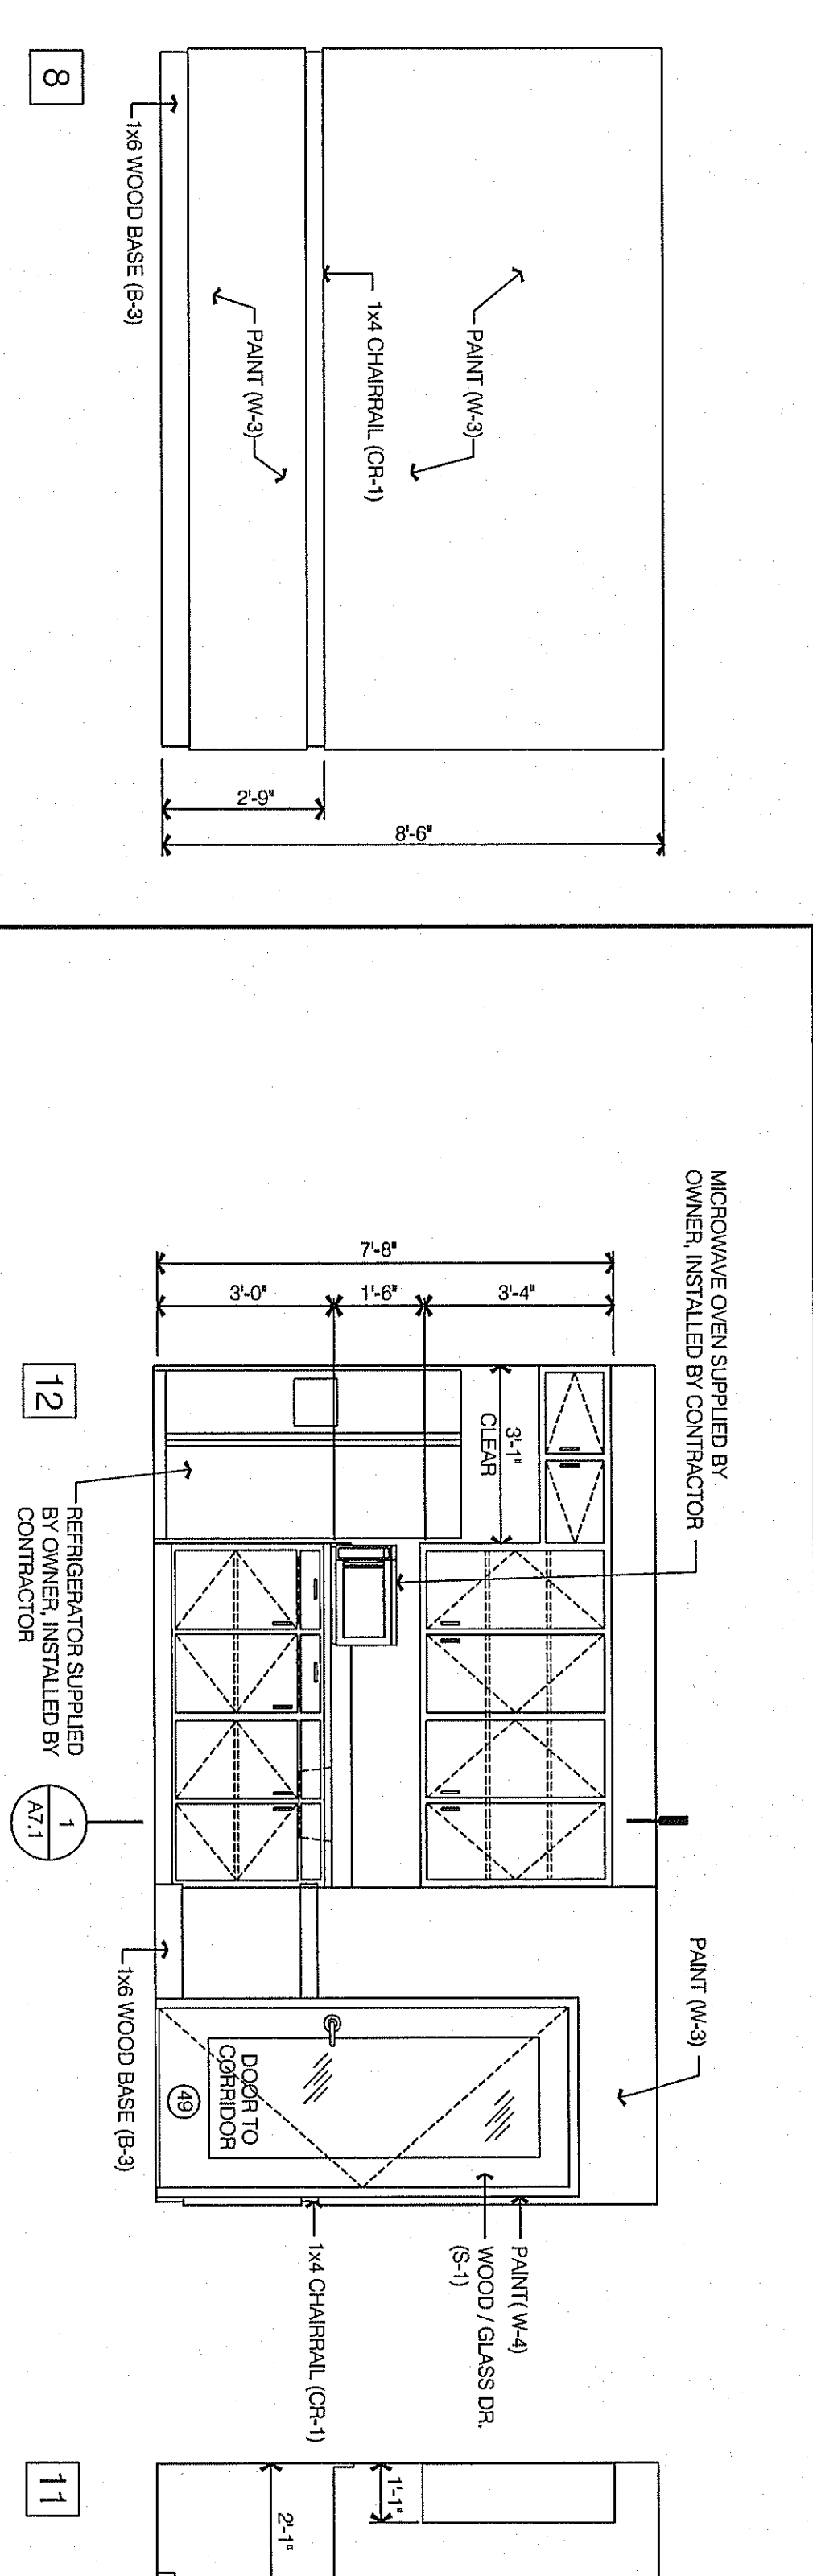


ROOM No. 290  
TEACHER'S LOUNGE ELEVATIONS  
SCALE: 3/8" = 1'-0"

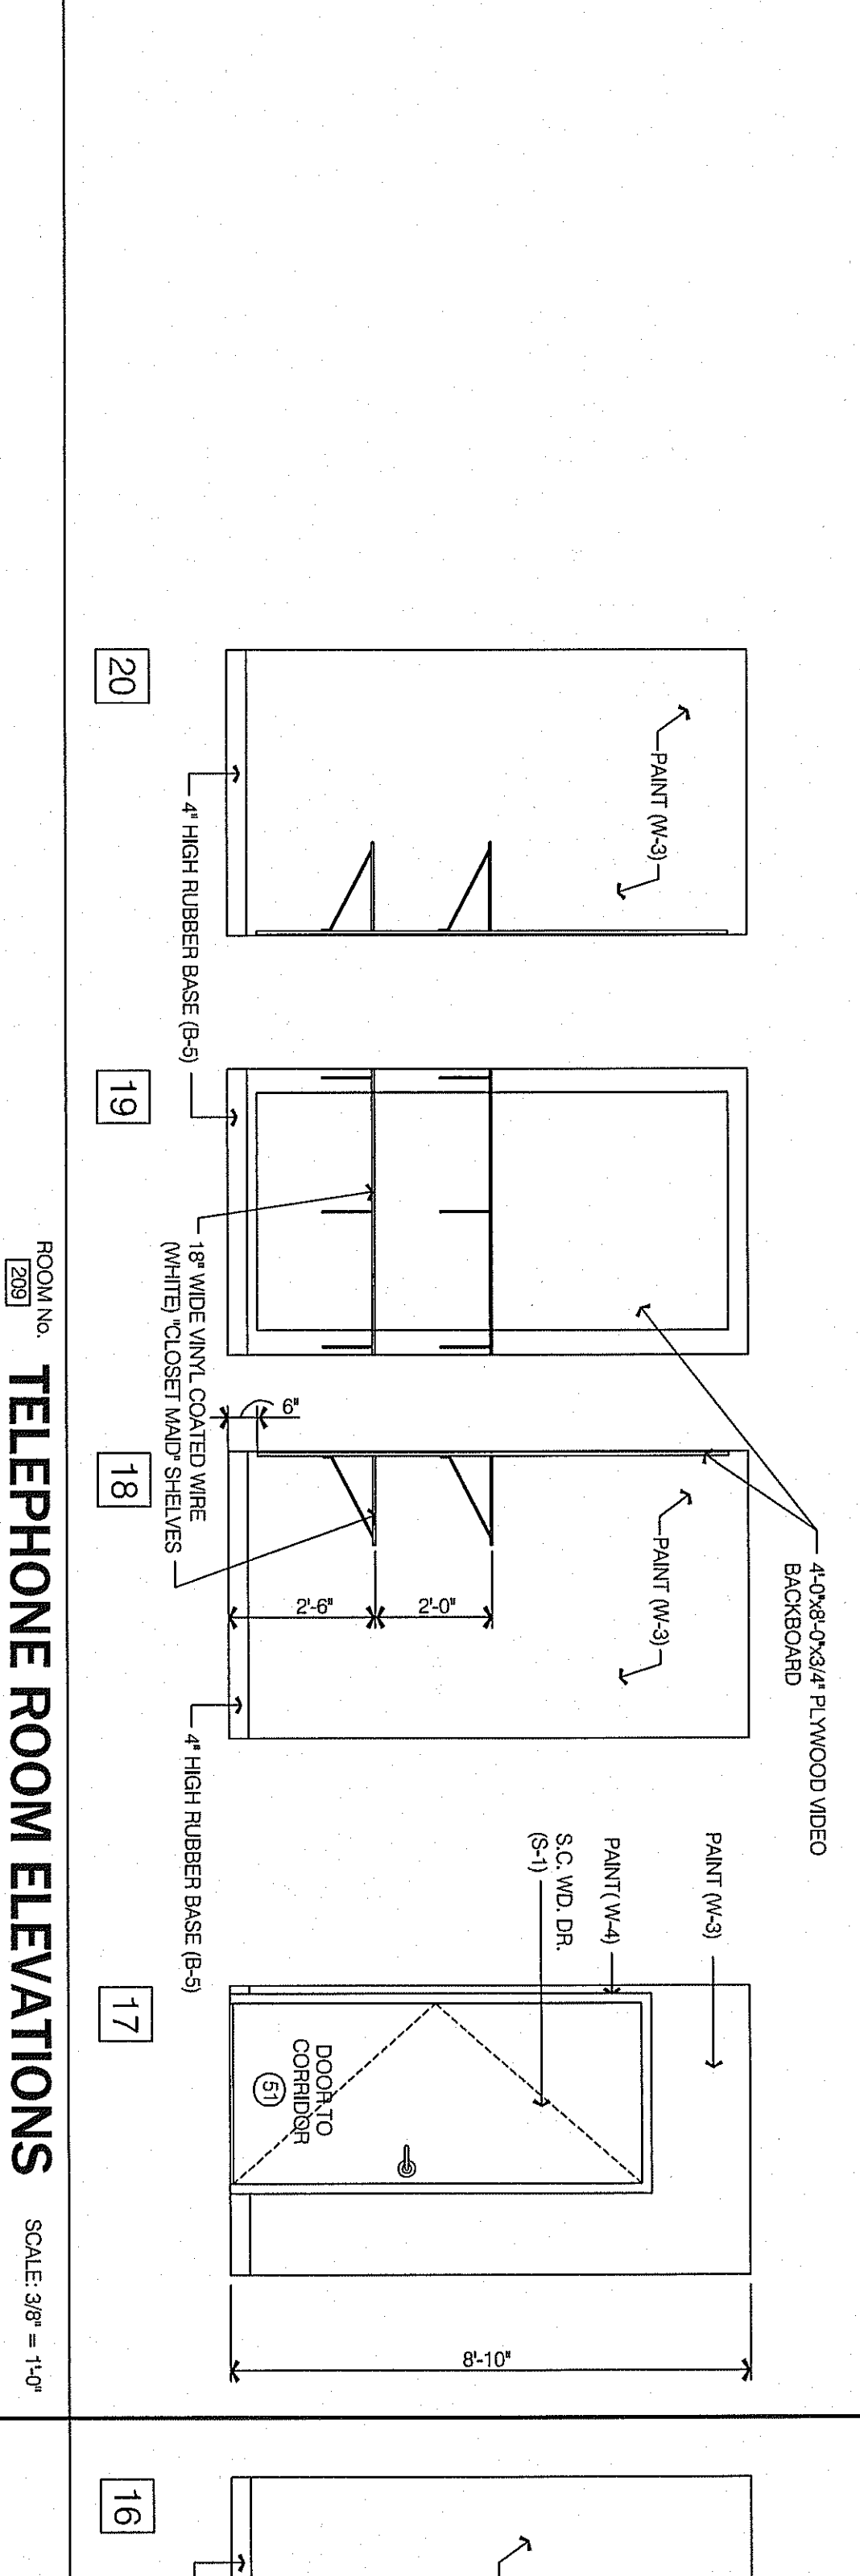


ROOM No. 289  
TELEPHONE ROOM ELEVATIONS  
SCALE: 3/8" = 1'-0"

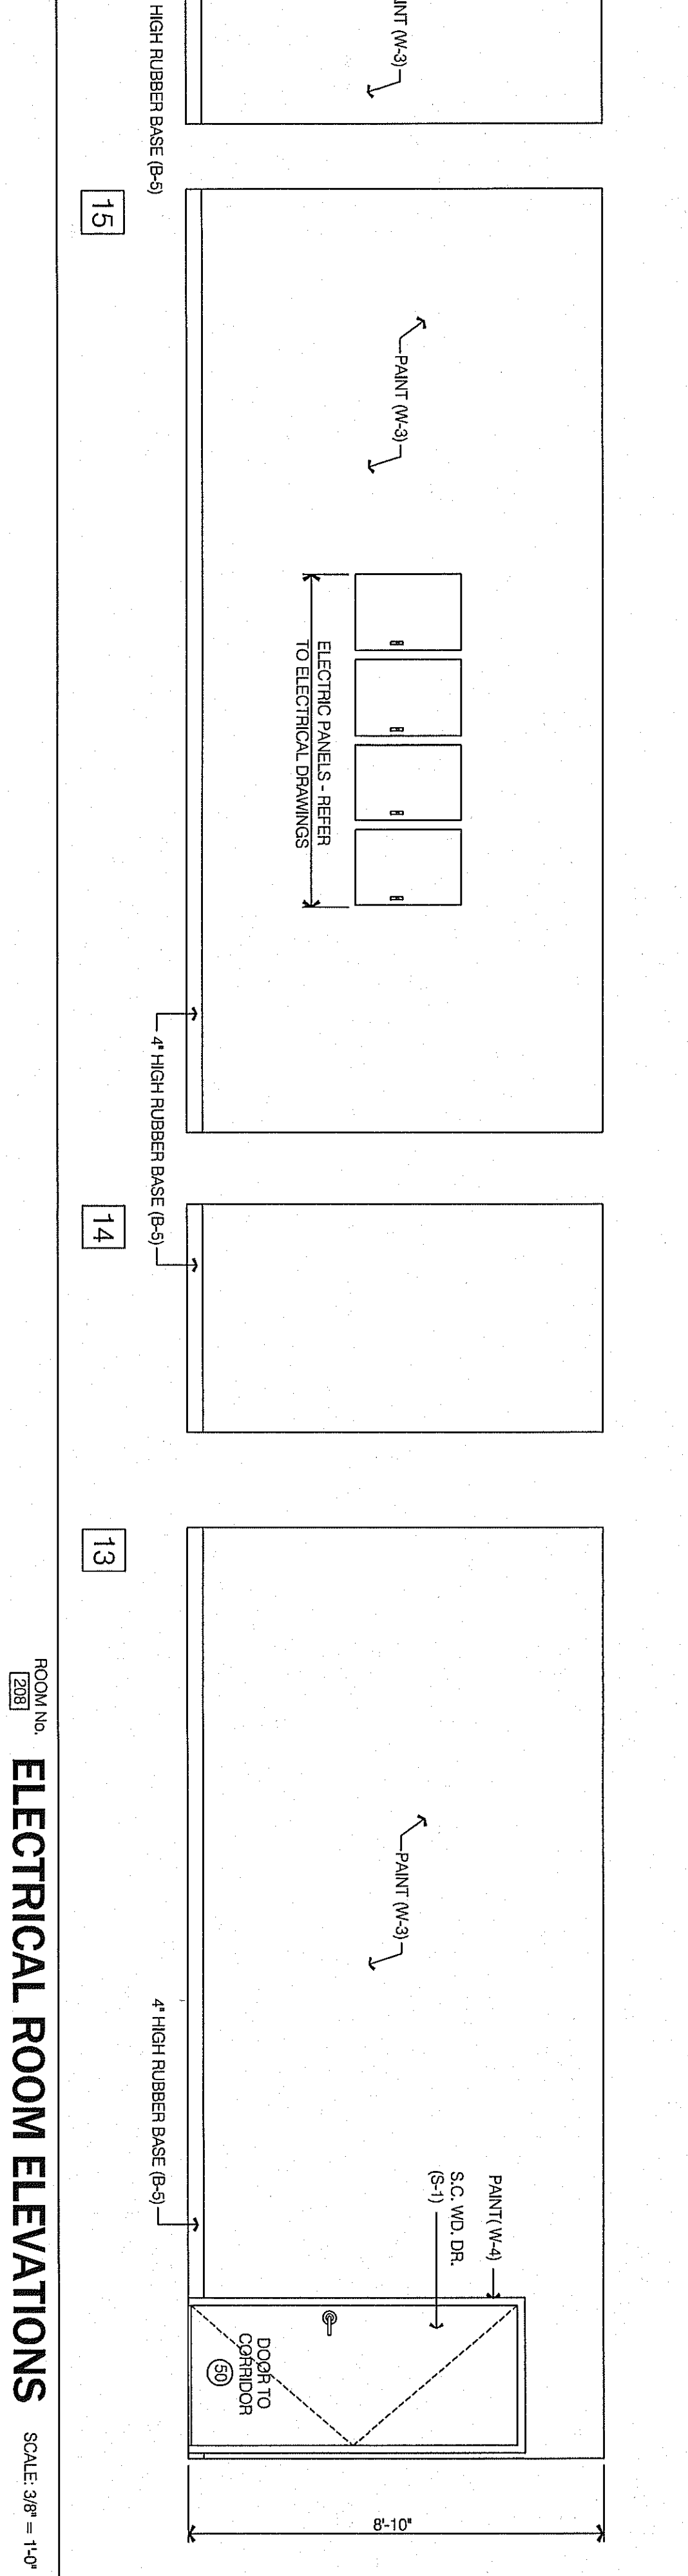

ROOM No. 290  
ELECTRICAL ROOM ELEVATIONS  
SCALE: 3/8" = 1'-0"

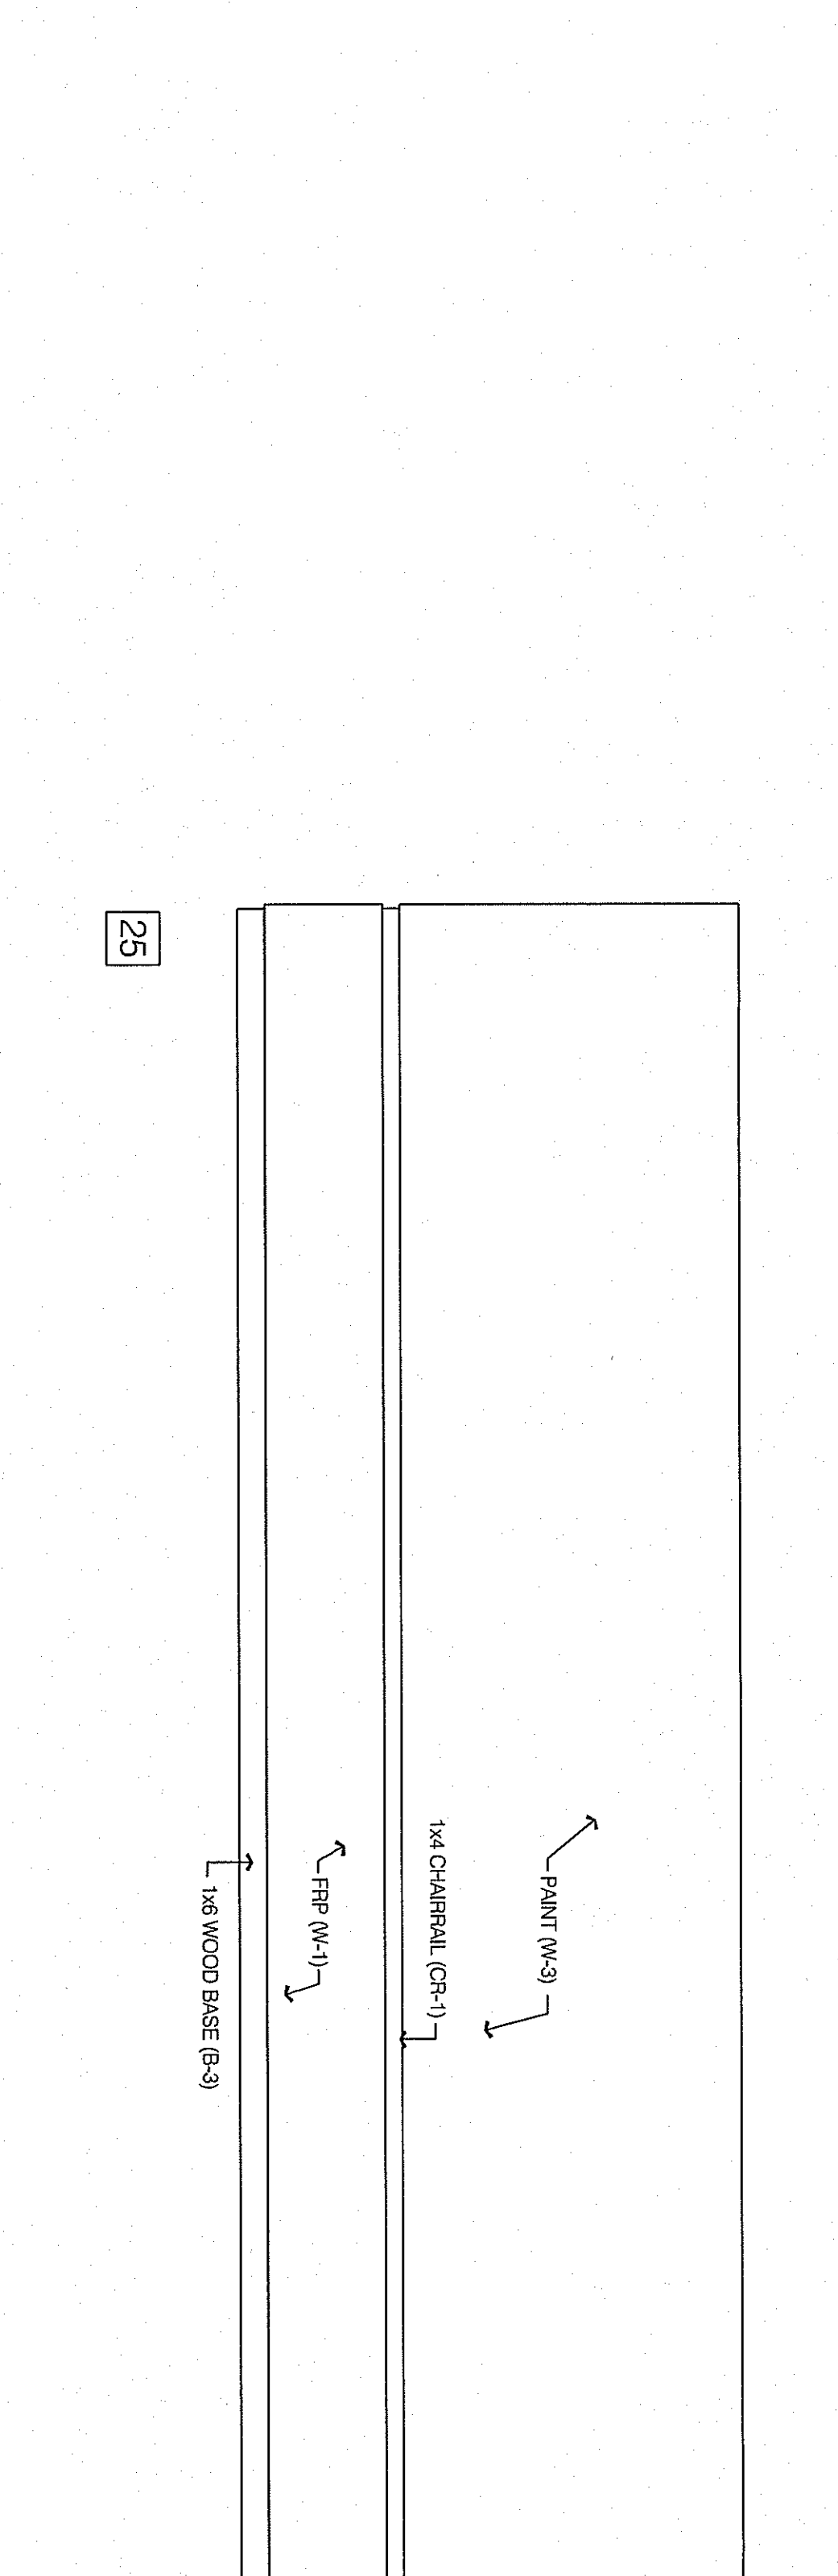

ROOM No. 289  
UTILITY ROOM ELEVATIONS  
SCALE: 3/8" = 1'-0"

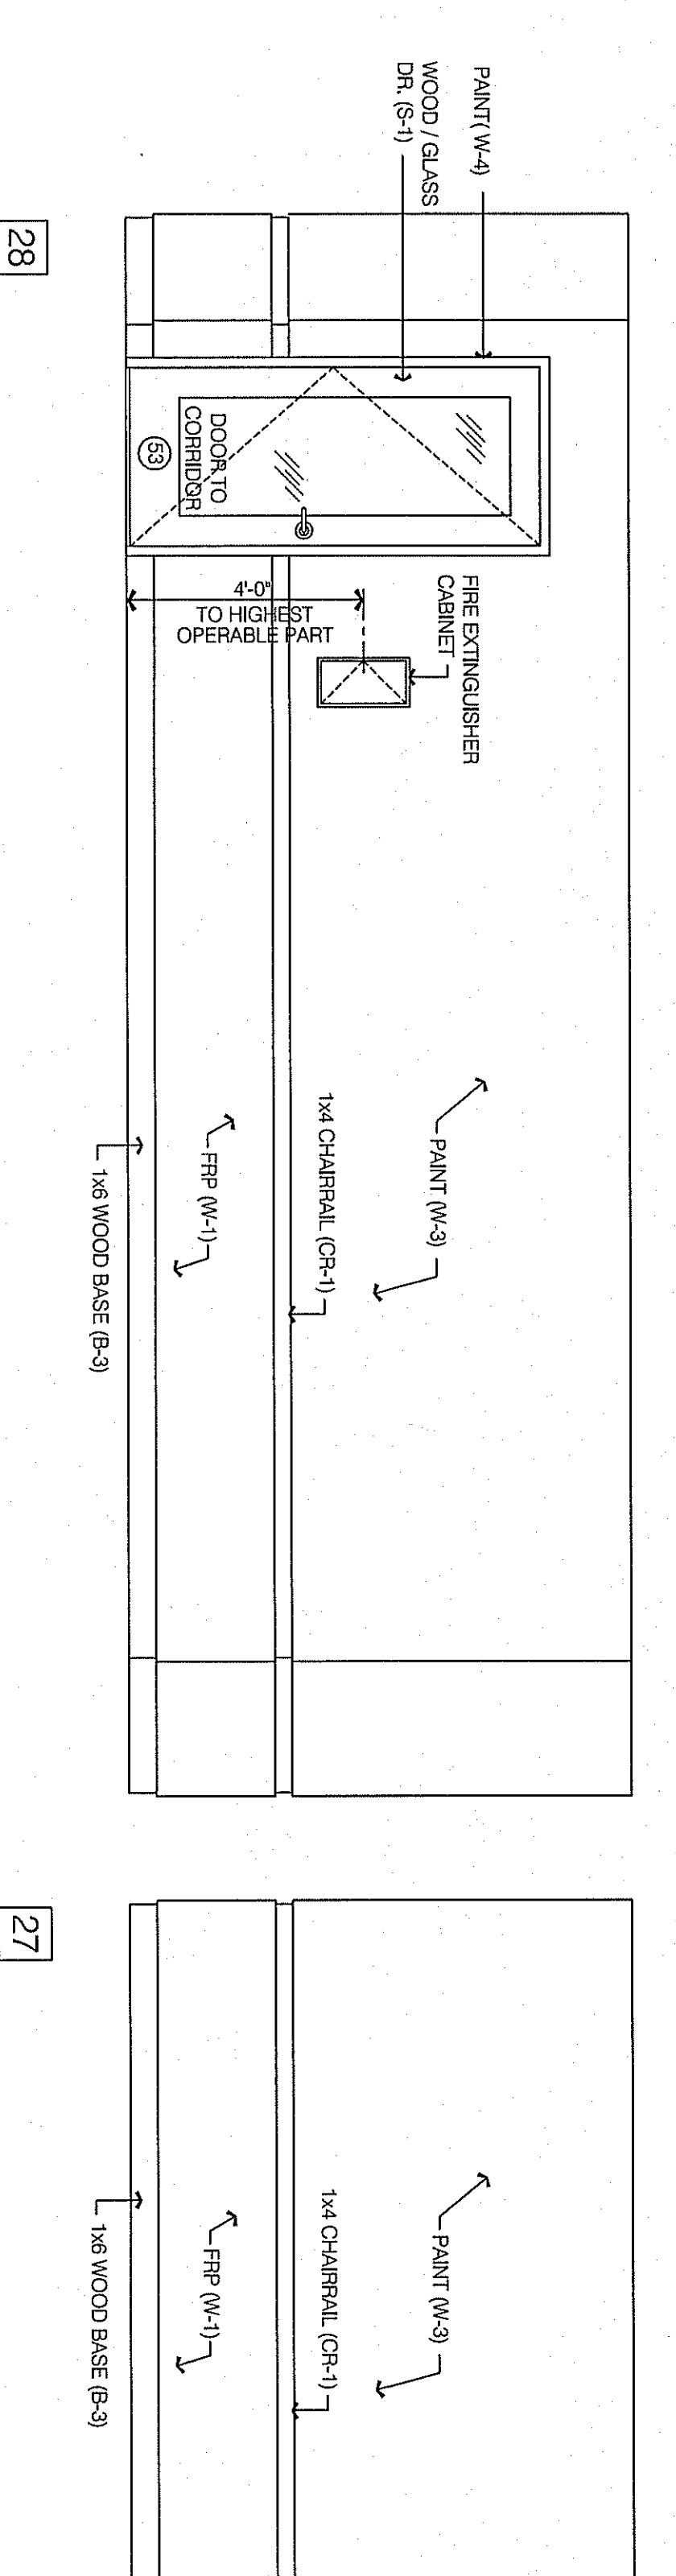

ROOM No. 290  
CLASSROOM ELEVATIONS  
SCALE: 3/8" = 1'-0"

**dennls j. dubey, architect**  
6327 Point Twenty Two  
Gainesville, Georgia 30506  
Phone (678) 231-4050  
E-Mail: djdarcb@bellsouth.net

NOT RELEASED FOR CONSTRUCTION  
PROFESSIONAL SEAL

PROJECT LOCATION  
3034 OCEAN AVENUE ROAD  
CLAYTON, GA 30534



REVISIONS

DATE PROJECT No. 8-17-09 29001  
SHEET No. **AG.4**

INTERIOR ELEVATIONS