




ROOM No. 251 CORRIDOR ELEVATIONS SCALE: 3/8" = 1'-0"

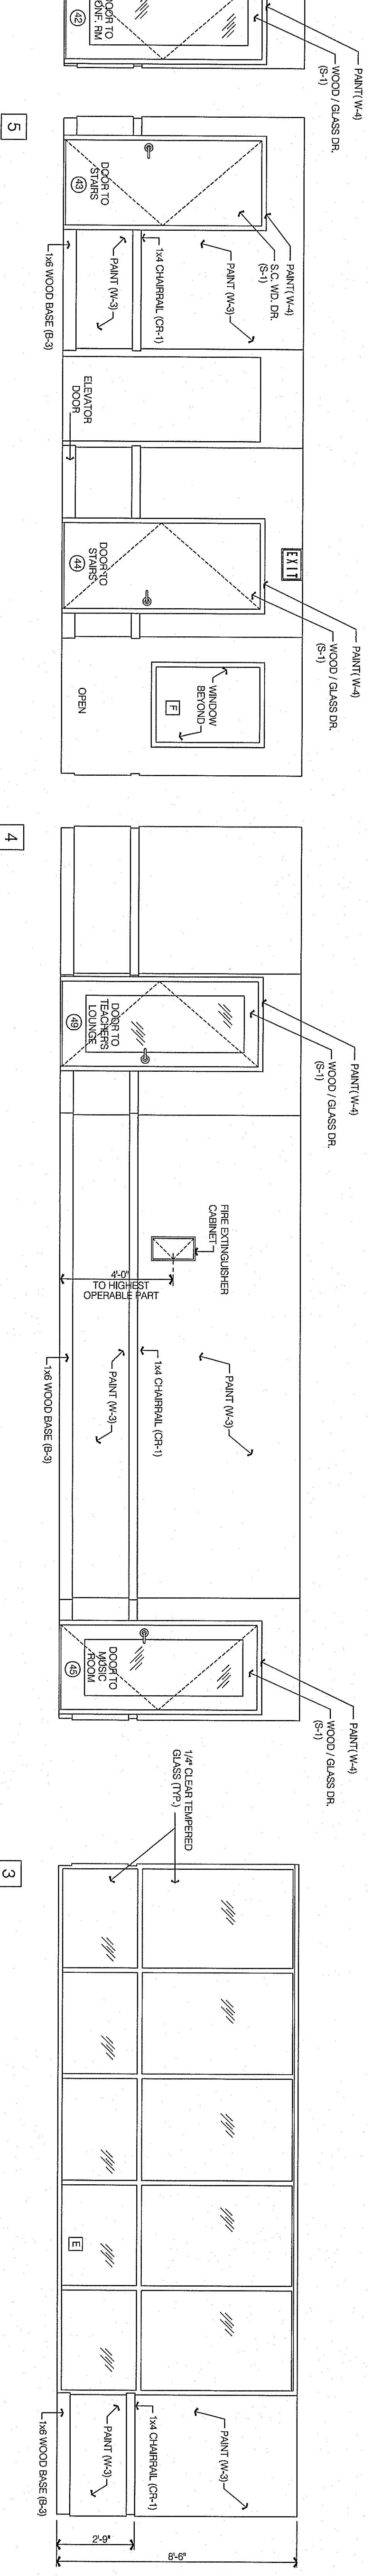

ROOM No. 251 & 252 BALCONY / CORRIDOR ELEVATIONS SCALE: 3/8" = 1'-0"

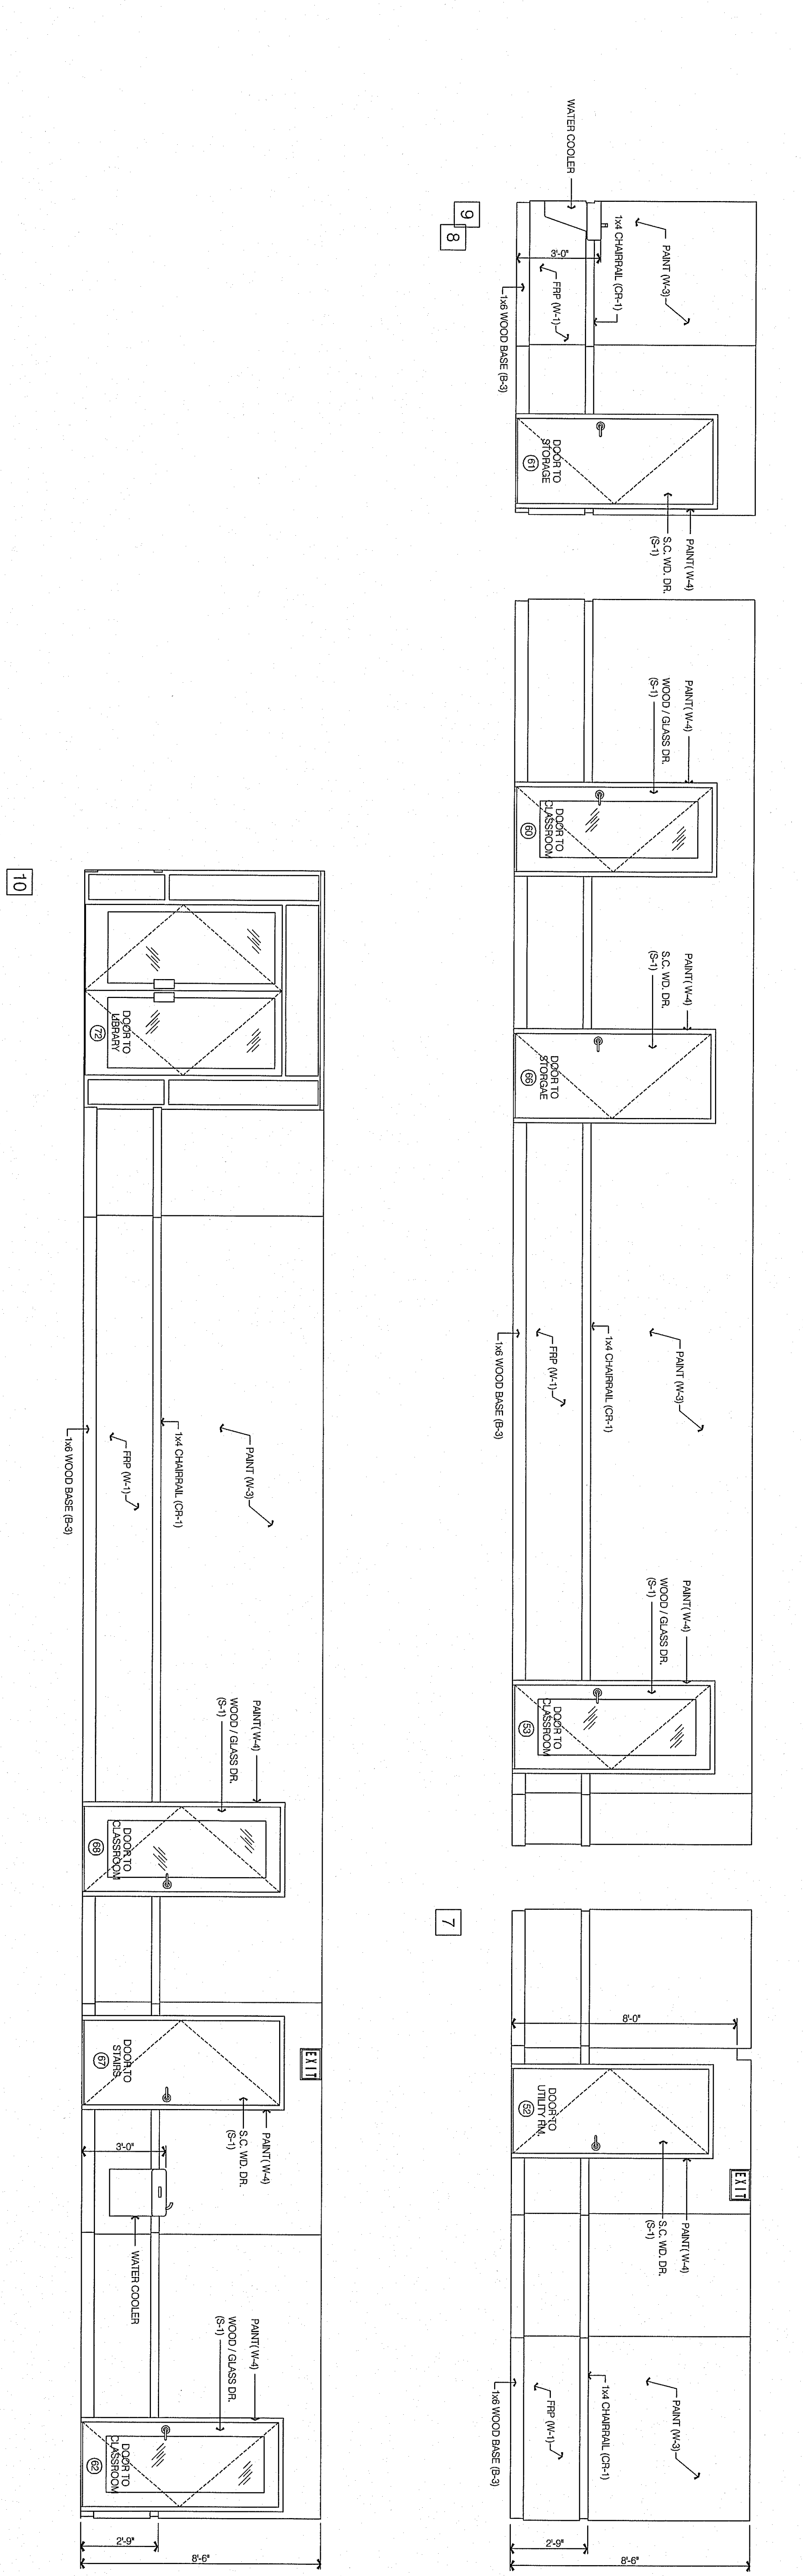

ROOM No. 252 CORRIDOR ELEVATIONS SCALE: 3/8" = 1'-0"

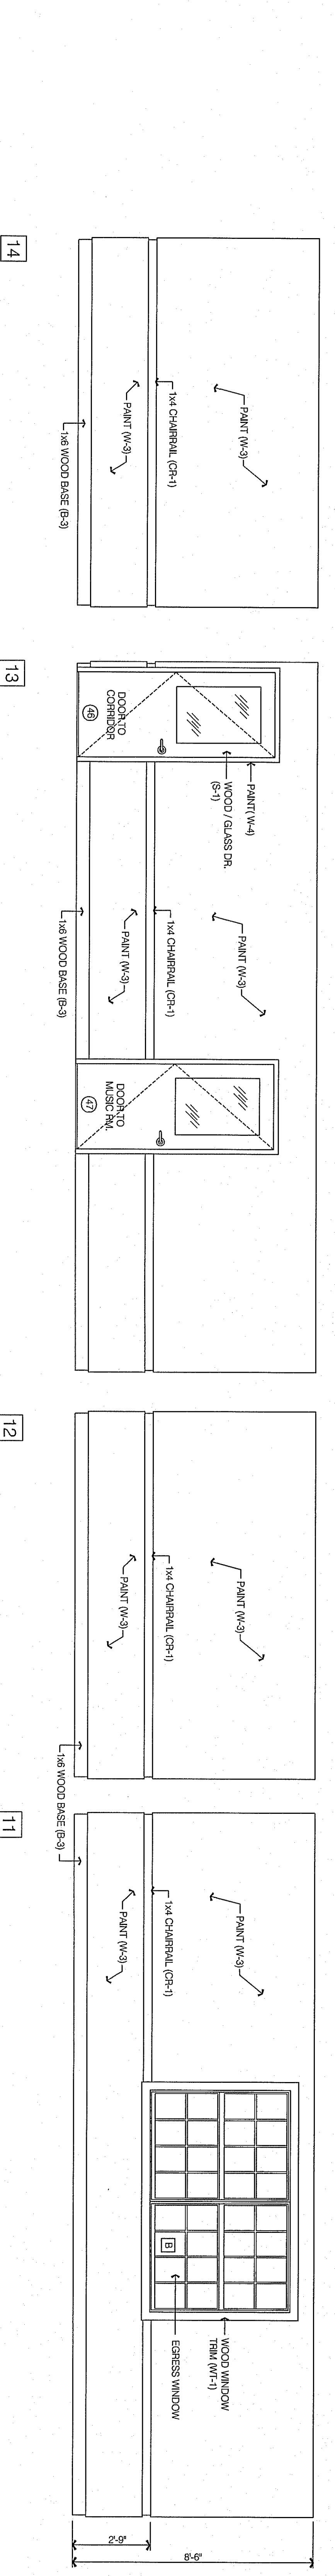

ROOM No. 255 RESOURCE ROOM ELEVATIONS SCALE: 3/8" = 1'-0"

dennis j. dubey, architect  
 6327 Point Twenty Two  
 Gainesville, Georgia 30506  
 Phone (678) 231-4050  
 E-Mail: djdarch@bellsouth.net

NOT RELEASED FOR CONSTRUCTION

PROFESSIONAL SEAL

PROJECT LOCATION  
 3925 OLD ATLANTA ROAD  
 SUITE 100  
 LAWRENCEVILLE, GA 30046



REVISIONS

INTERIOR ELEVATIONS

DATE PROJECT No.  
 8-17-09 29001

SHEET No.  
**A6.3**